


DPU ARDIN U KAŠTEL STAROM

PRESJECI 1:100

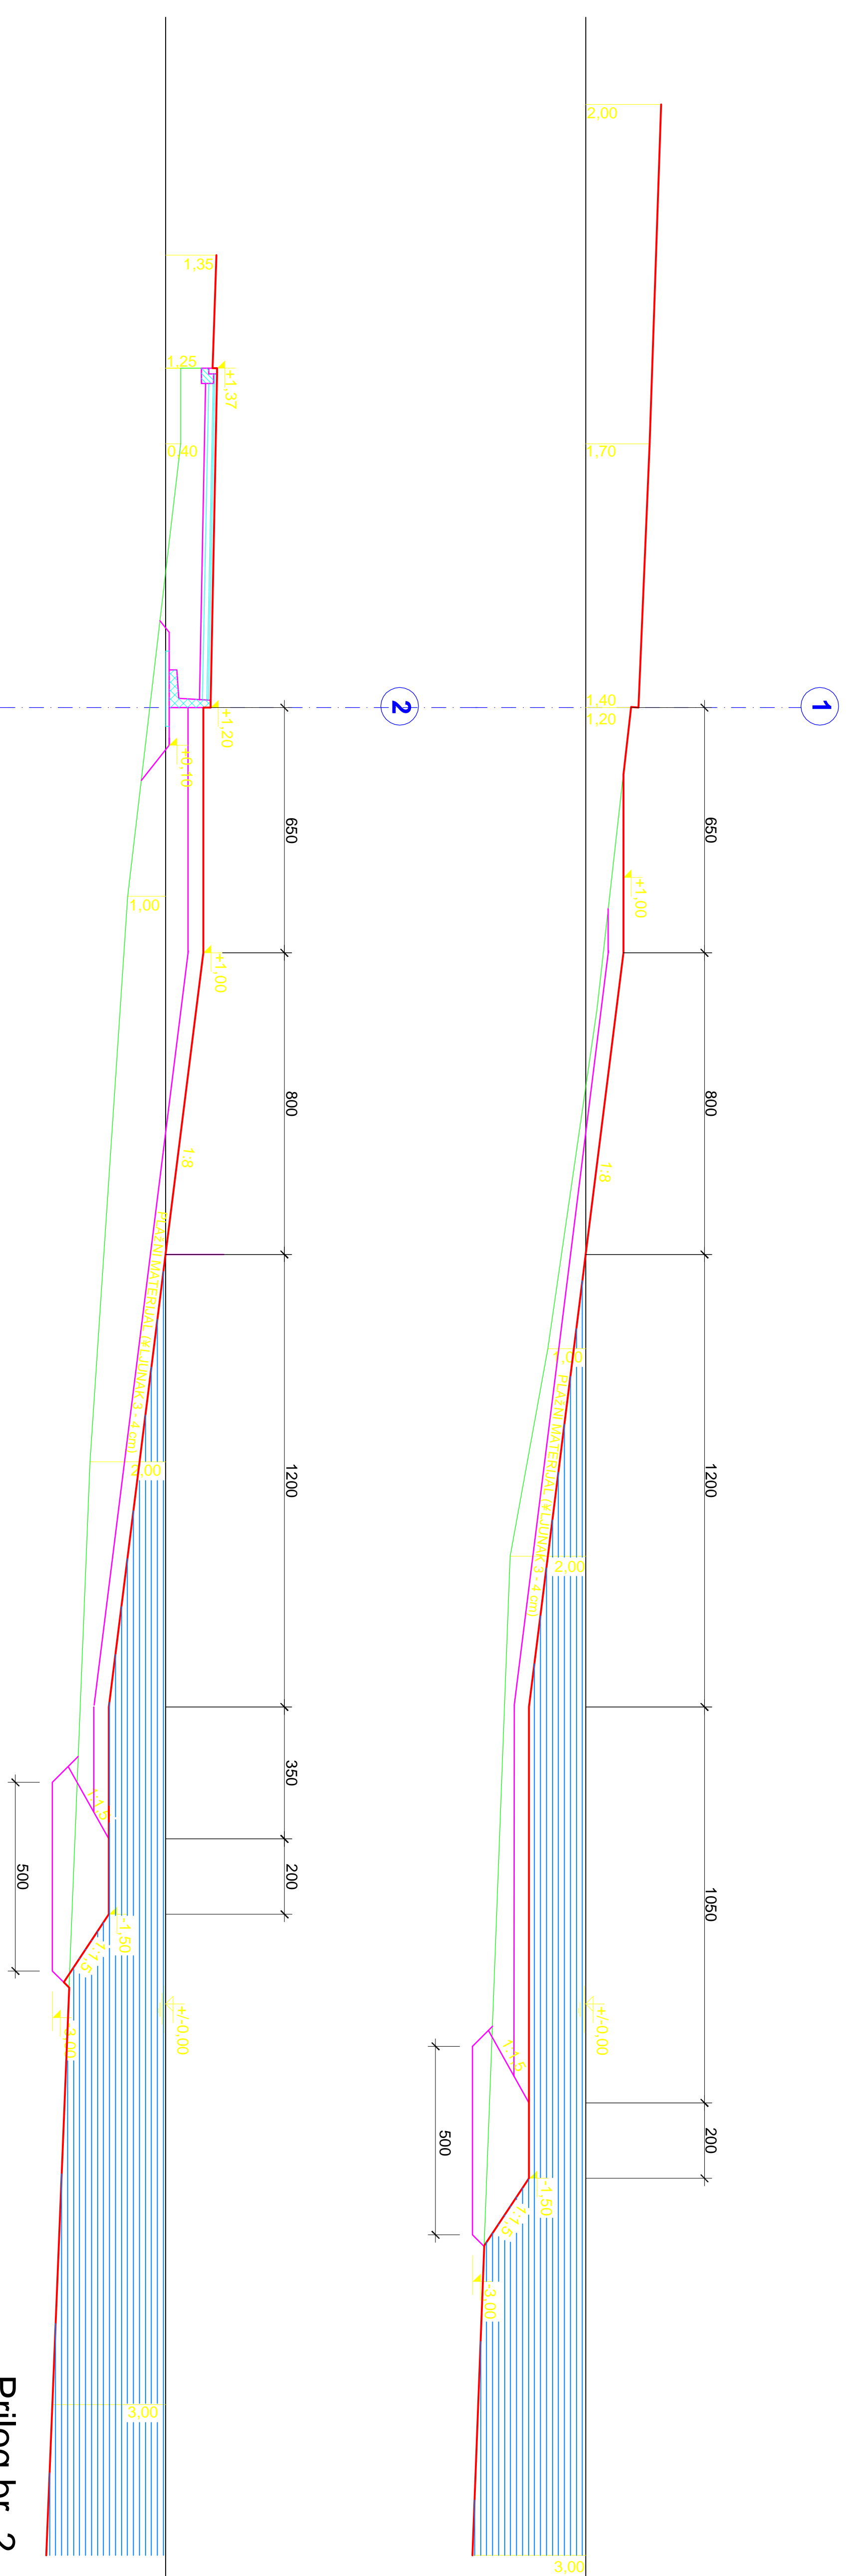

Prilog br. 2