


DPU ARDIN U KA#TEL STAROM

PRESJECI 1:100

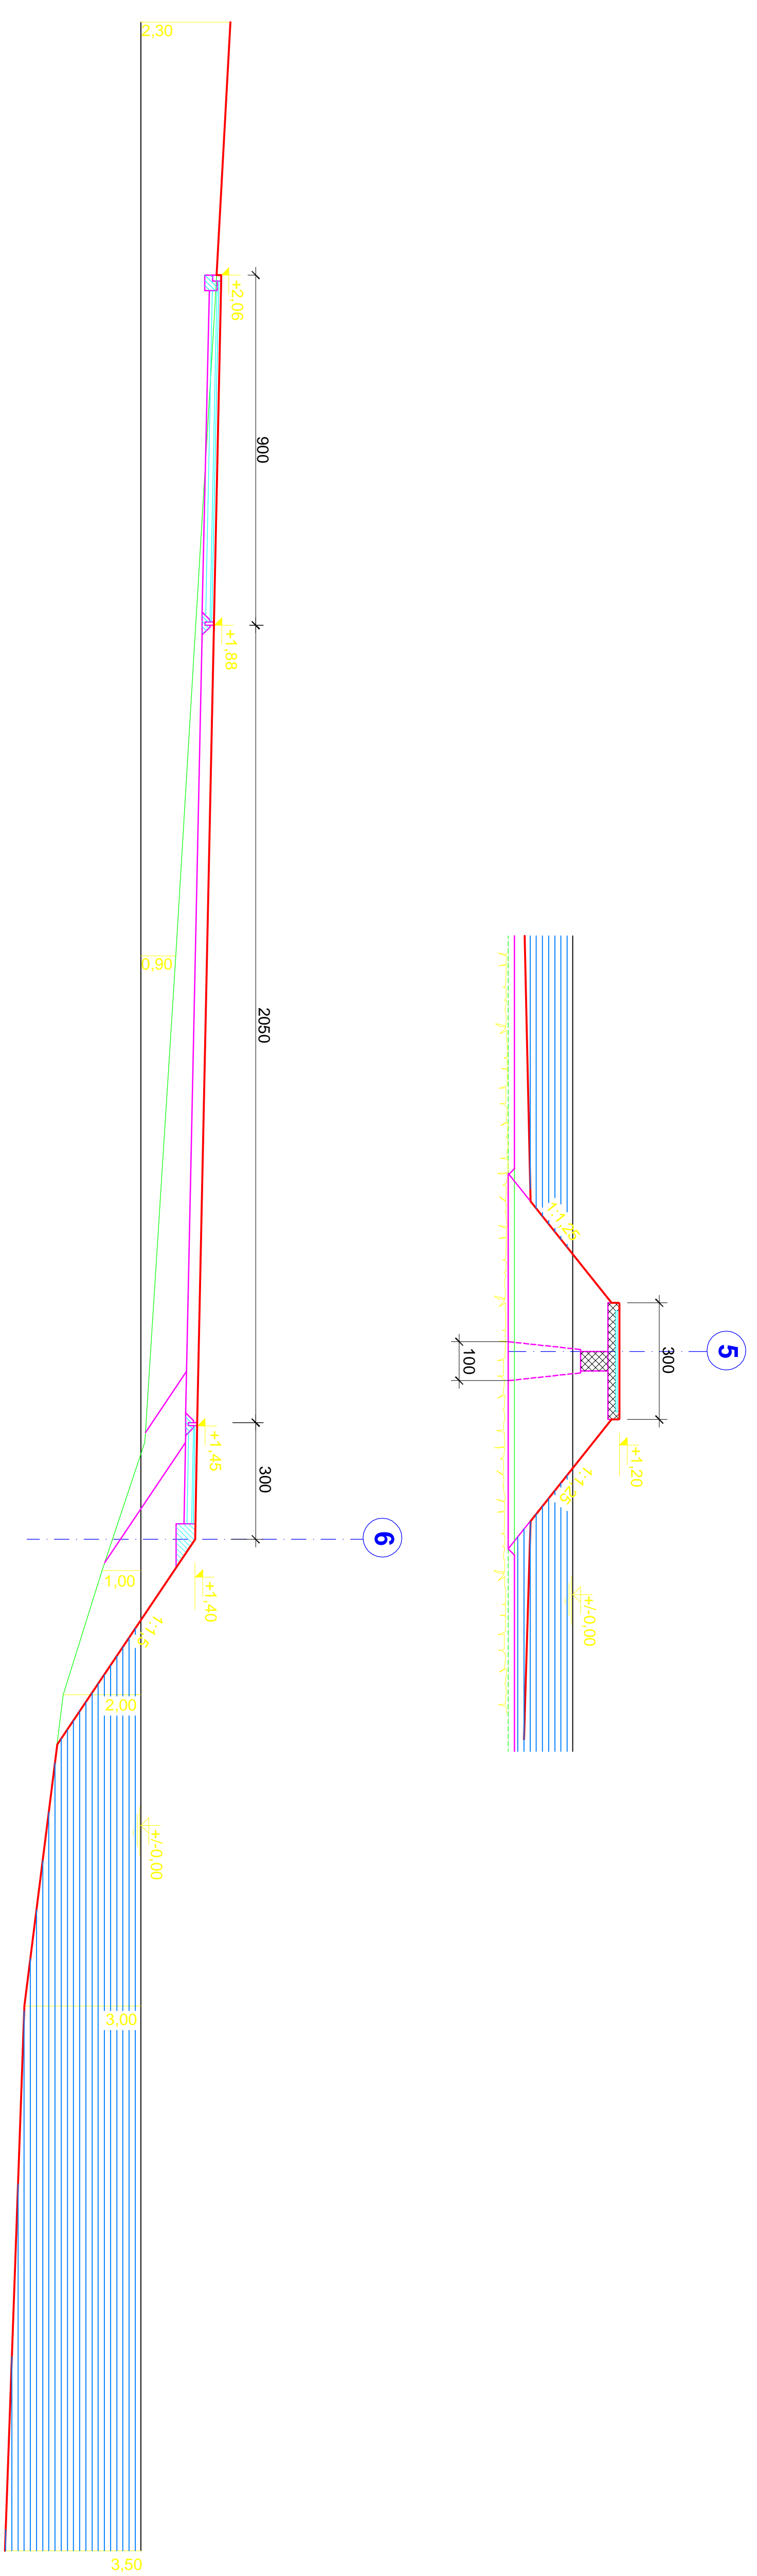

Prilog br. 4